GENERAL NOTES:


1. WATER SERVICE TO BE PROVIDED BY THE TOWN OF INOLA.

2. SANITARY SEWER DISPOSAL TO BE PROVIDED BY THE TOWN

FINAL PLAT SUMMERLIN INDUSTRIAL PARK

03/23/2012 1:49 pm Pg 0717-0718
Fee: \$ 30.00 Doc: \$ 0.00
Peggy Armstrong - Rogers County Clerk
State of Oklahoma



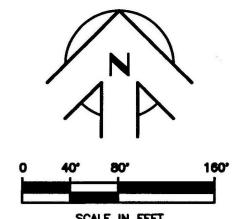

3. ELECTRICAL SERVICE TO BE PROVIDED BY THE PUBLIC SERVICE
COMPANY OF OKLAHOMA.


4. TELEPHONE SERVICE TO BE PROVIDED BY TDS TELECOM.
5. NATURAL GAS SERVICE TO BE PROVIDED BY OKLAHOMA

TOWN OF INOLA, ROGERS COUNTY, STATE OF OKLAHOMA

FOR SALE

SOLD

ADDITION HAS 11 LOTS IN 3 BLOCKS & 1 RESERVE AREA ALL CONTAINED IN 44.40 ACRES MORE OR LESS

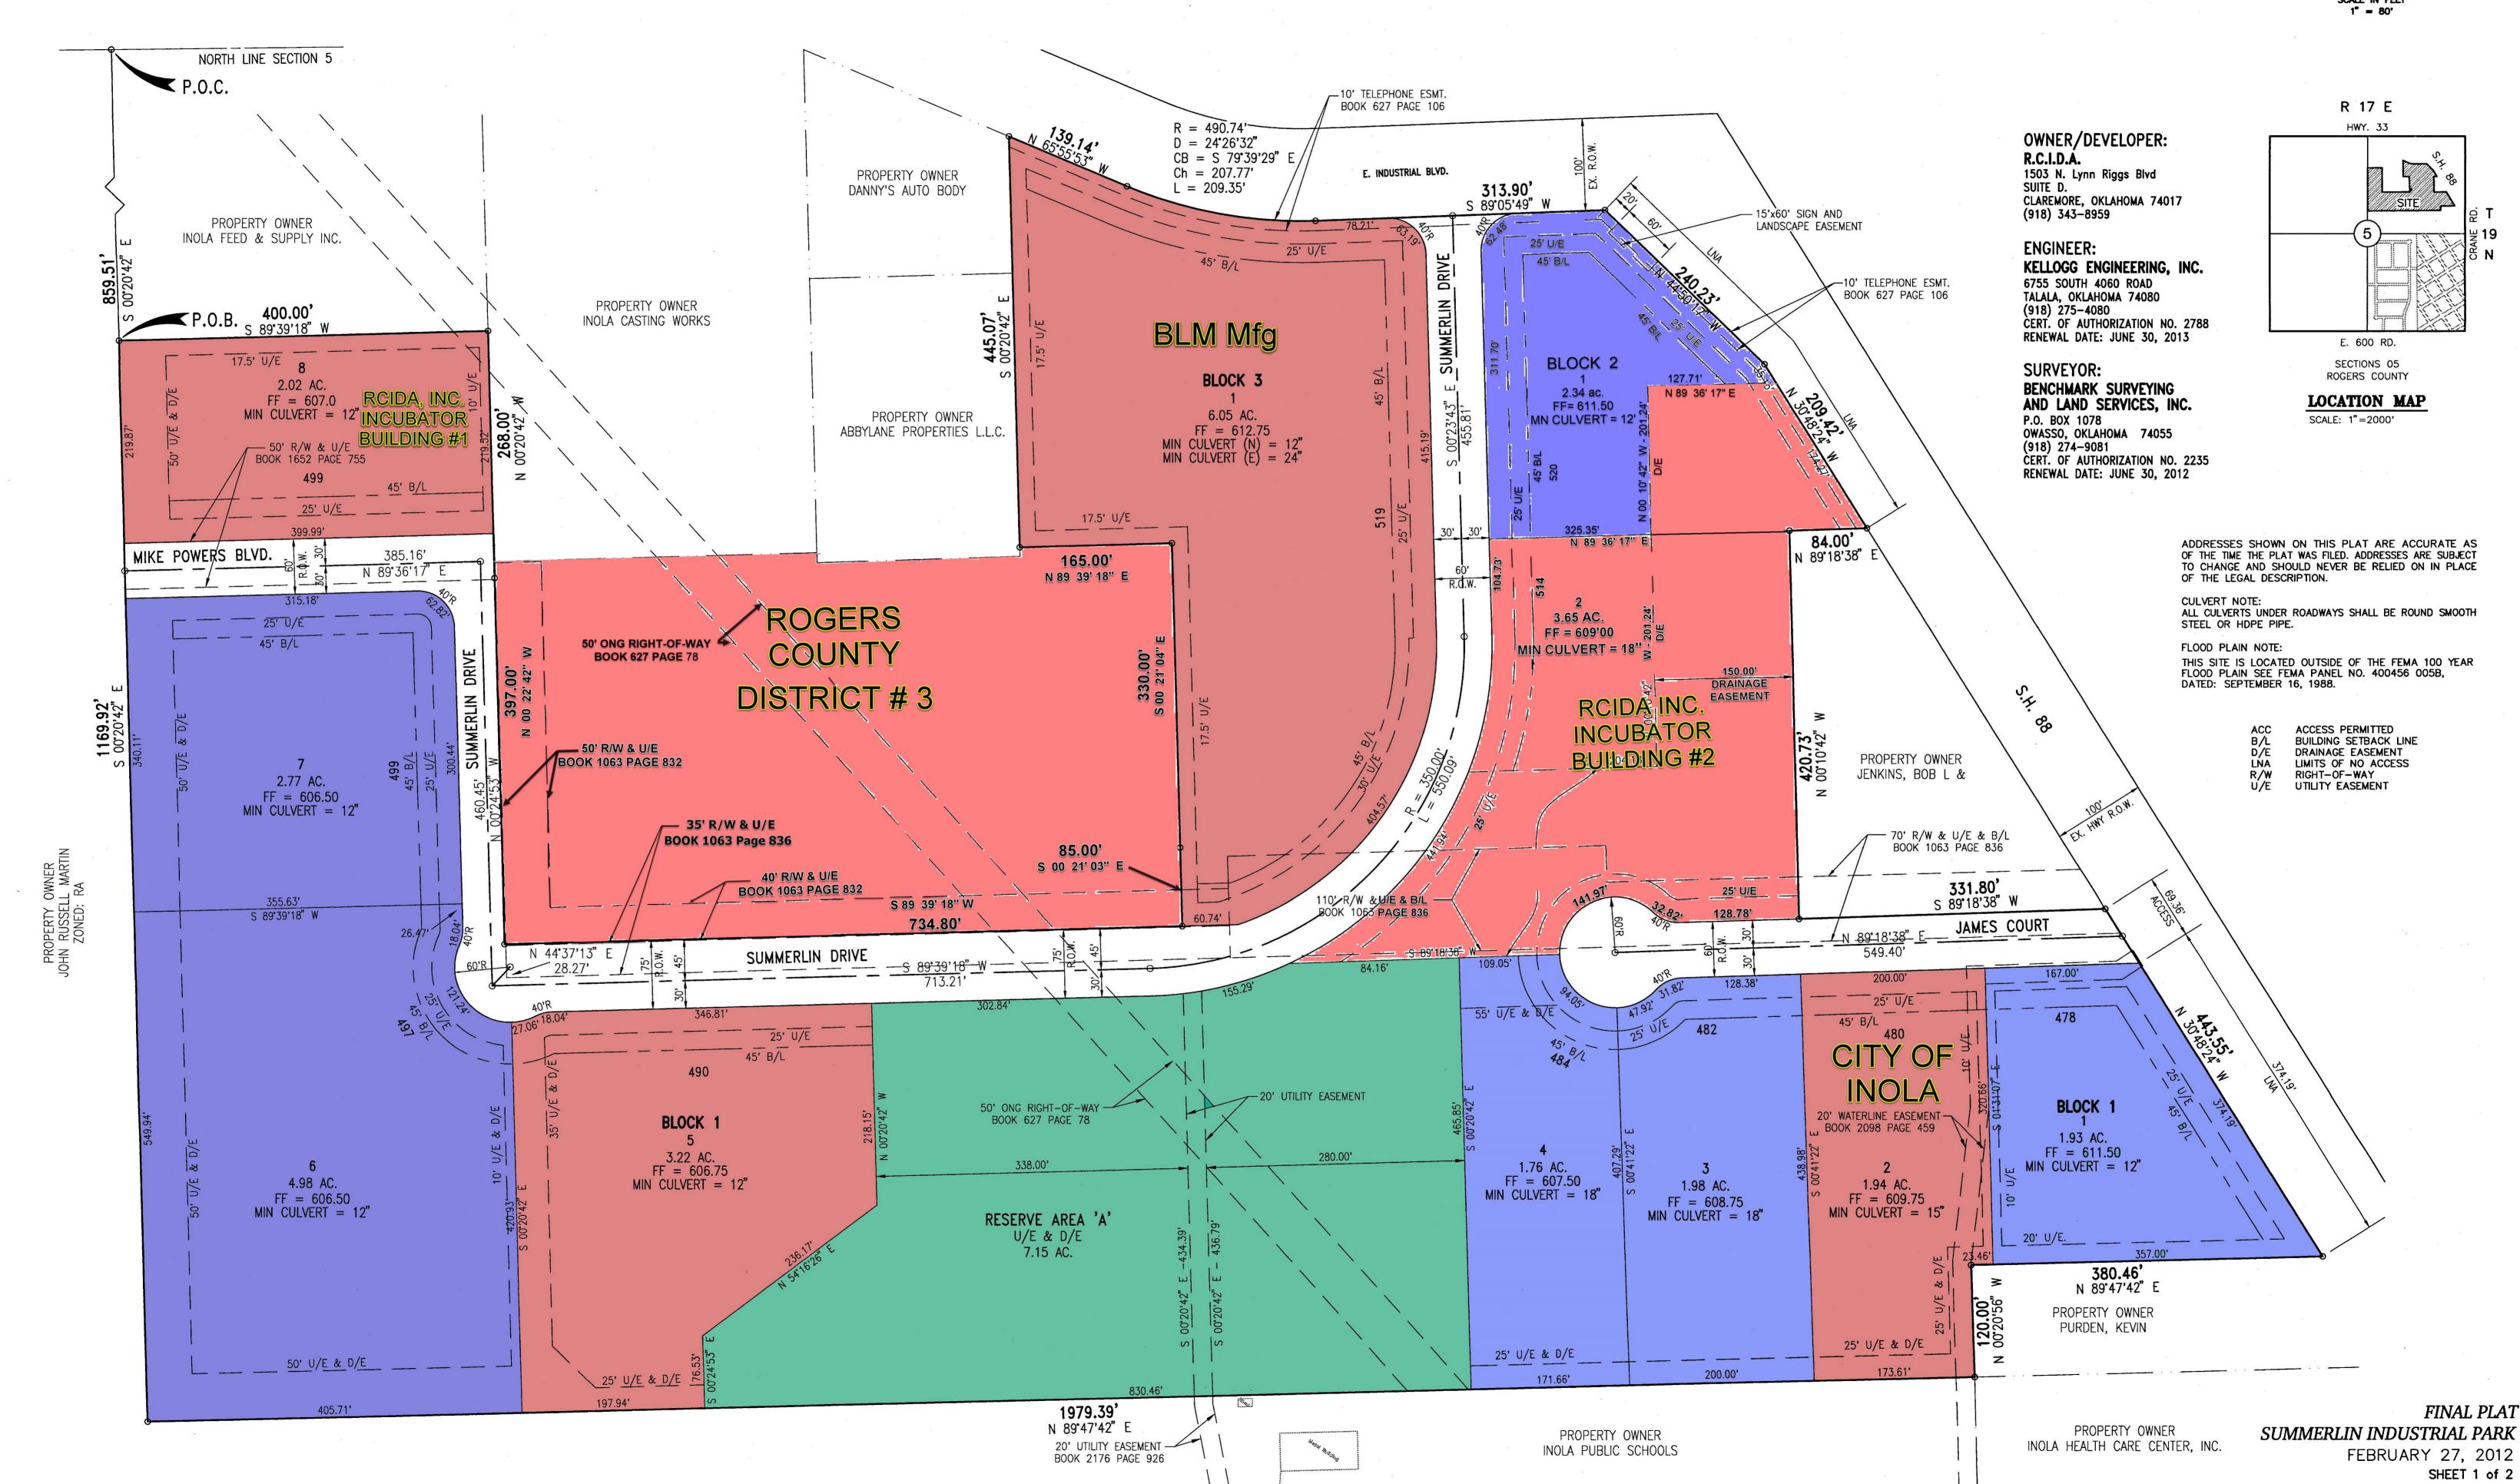

DRAINAGE